



Hall + Bednarczyk

Architects

MONMOUTHSHIRE COUNTY COUNCIL
PLANNING SECTION

- 2 MAR 2017

Attn of: Ref No:

 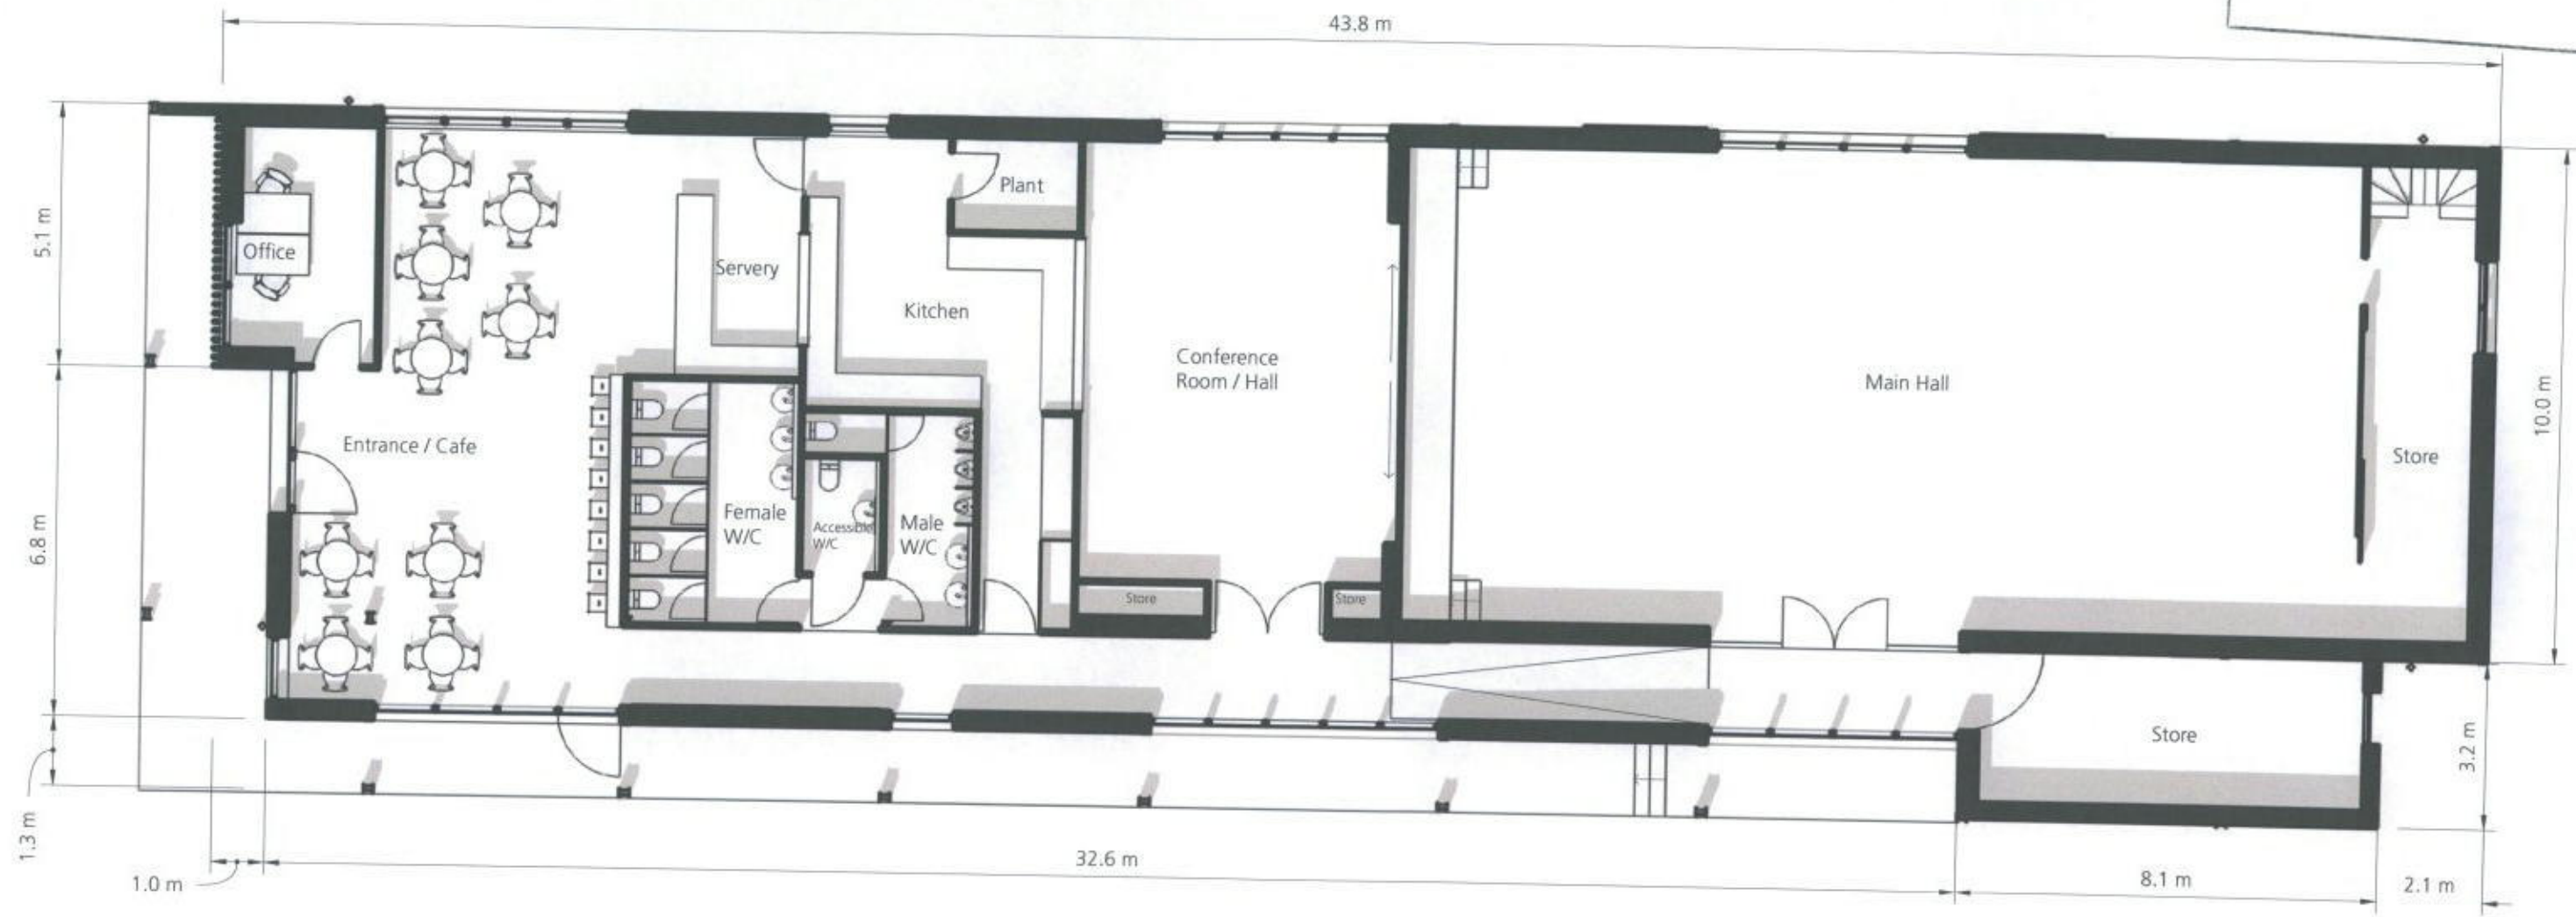

Revision	Date	Description	Drawing Number	Status Information	Revision	Hall + Bednarczyk Architects Ltd The Coachworks 12A Lower Church St - Chepstow - NP16 5HJ T: 01291 627777 E: mail@hallbednarczyk.com www.hallbednarczyk.com
Project	Drawing Title	Job Number				
Raglan Village Hall	Proposed Ground Floor Plan	178	124			
Client	Consultants	Scale		Drawn by	Date	
R.V.H.A		1:125@A3		LH	February 2017	