
 


MONMOUTHSHIRE COUNTY COUNCIL  
PLANNING SECTION  
  
- 2 MAR 2017  
Attn of: Ref No:

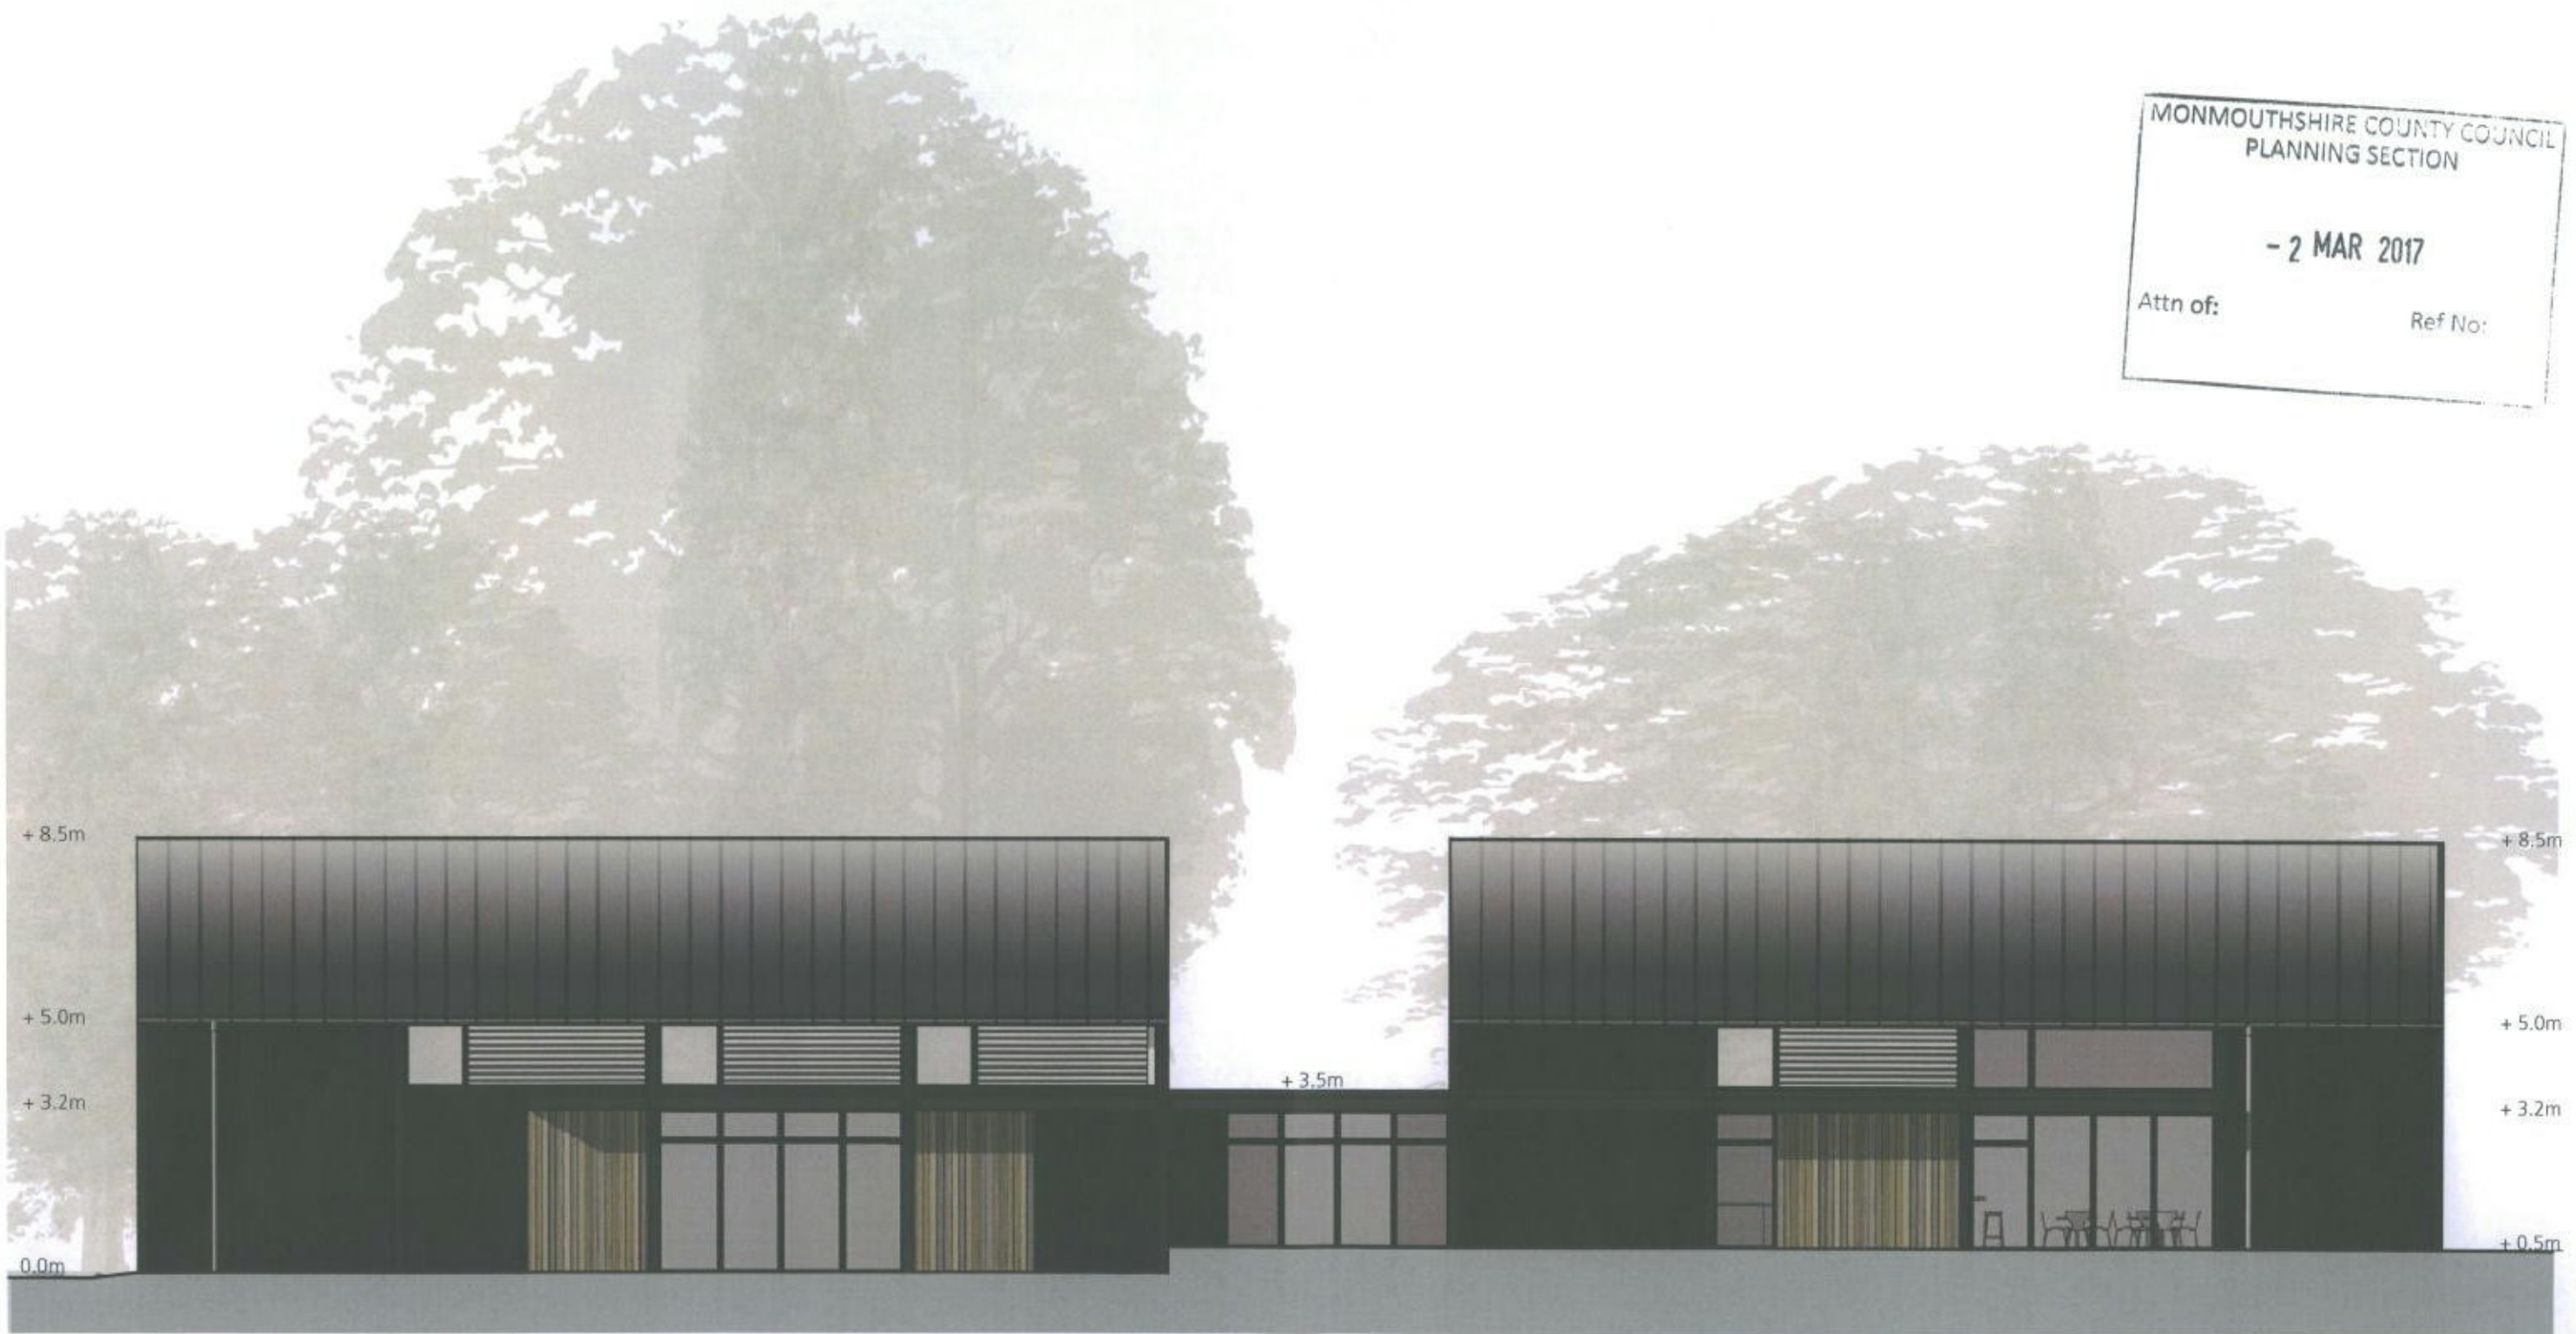

Revision	Date	Description	Drawing Number	Status Information	Revision	<b>Hall + Bednarczyk Architects Ltd</b> The Coachworks 12A Lower Church St Chepstow NP16 5HJ T: 01291 627777 E: <a href="mailto:mail@hallbednarczyk.com">mail@hallbednarczyk.com</a> <a href="http://www.hallbednarczyk.com">www.hallbednarczyk.com</a>
Project Raglan Village Hall	Drawing Title Proposed North East Elevation	Job Number 178	132		-	
Client R.V.H.A	Consultants -	Scale 1:125@A3		Drawn by LH	Date February 2017	