
 


MONMOUTHSHIRE COUNTY COUNCIL
PLANNING SECTION

- 2 MAR 2017

Attn of: Ref No:

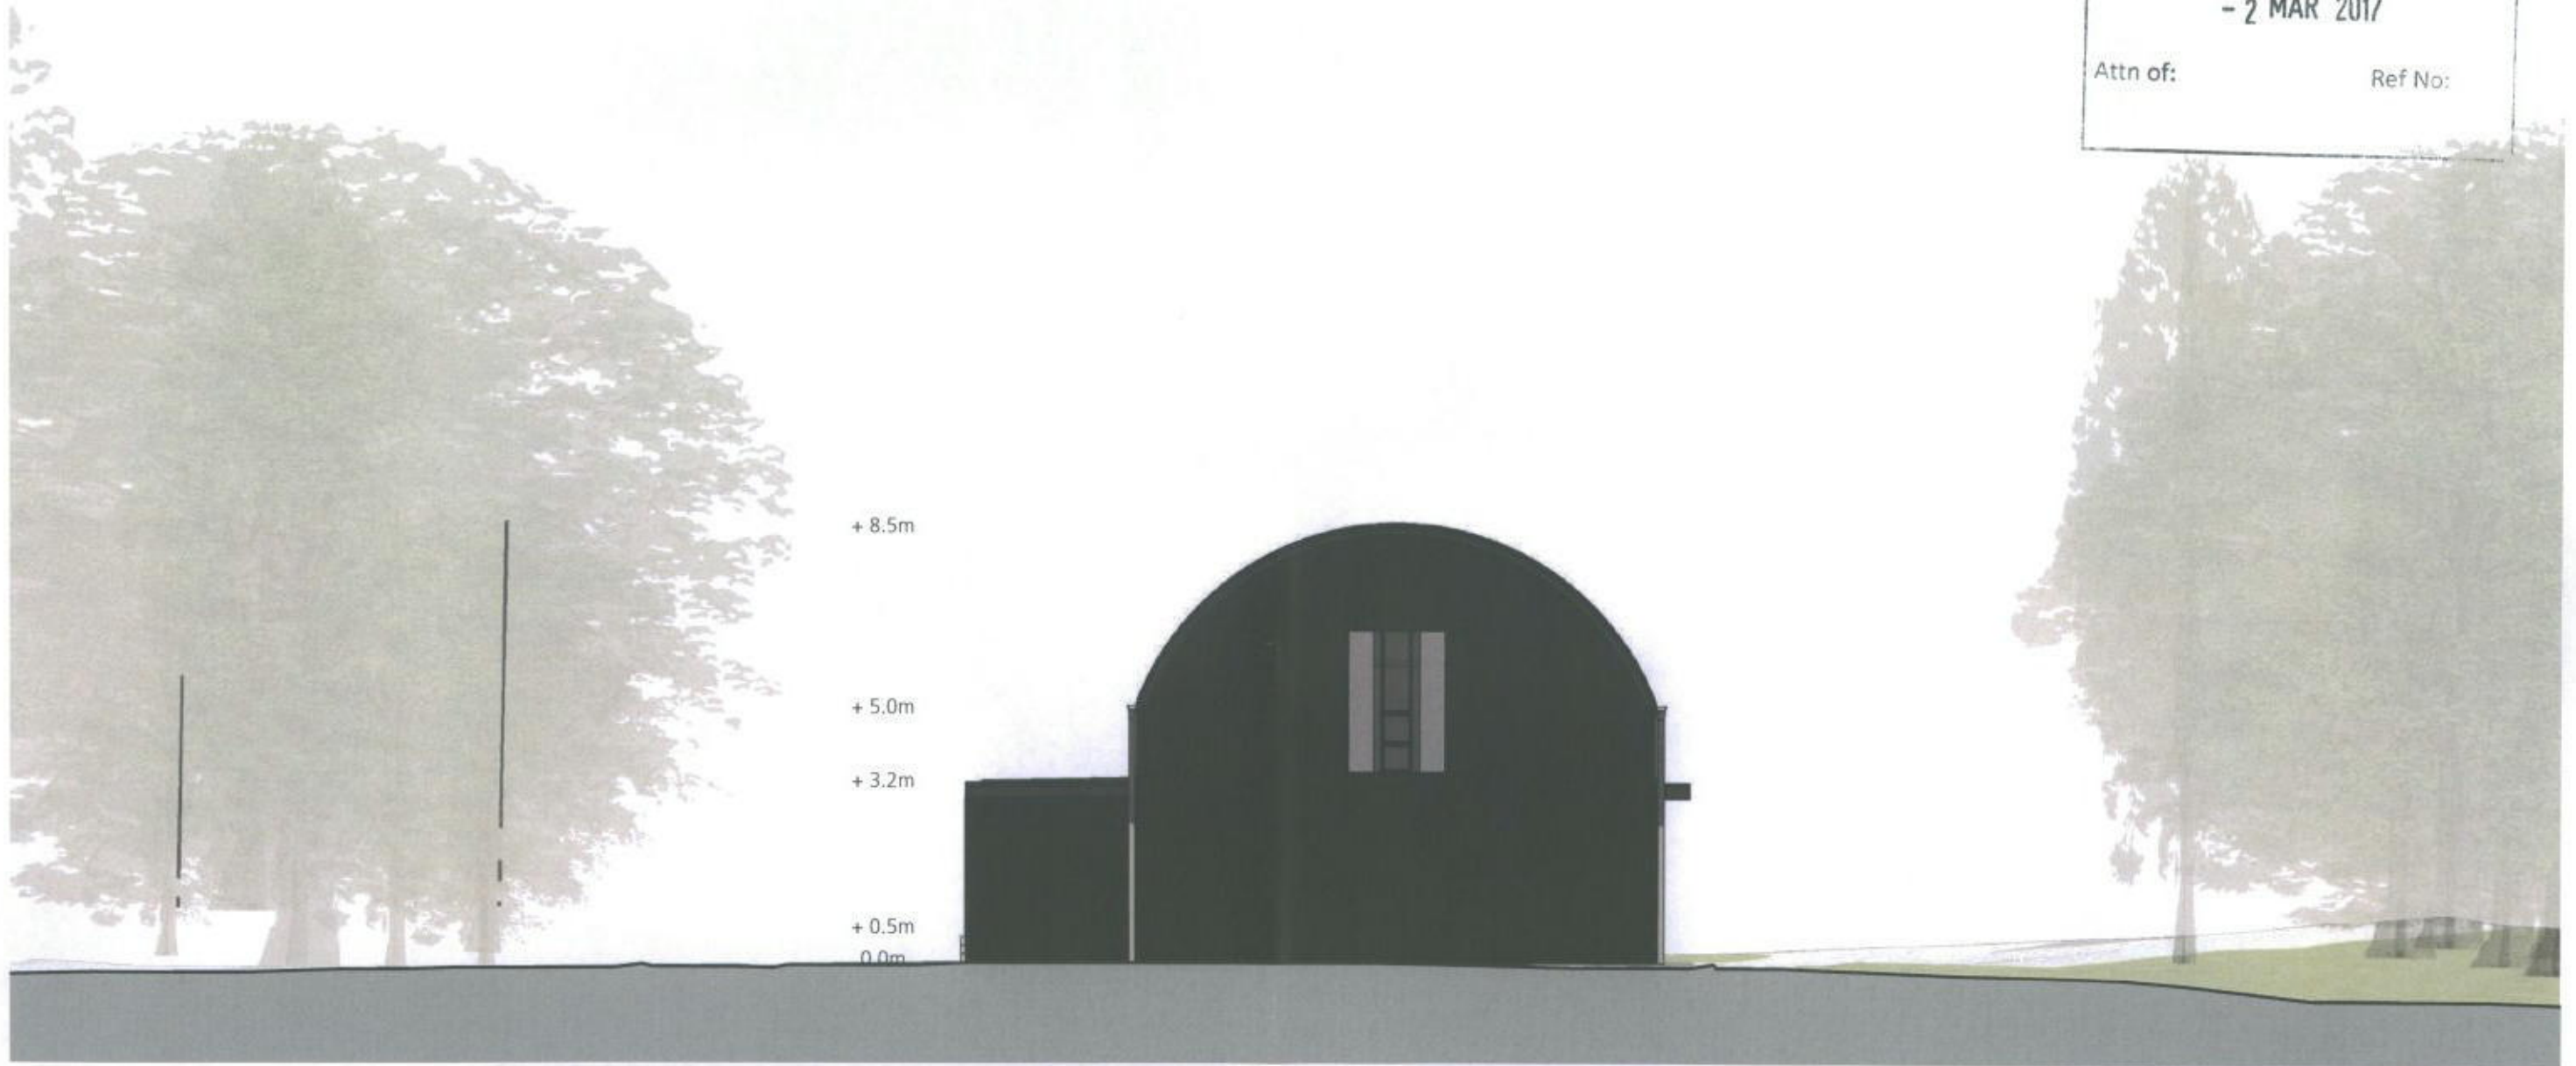

Revision	Date	Description					Hall + Bednarczyk Architects Ltd The Coachworks 12A Lower Church St Chepstow NP16 5HJ T: 01291 627777 E: mail@hallbednarczyk.com www.hallbednarczyk.com
Project	Drawing Title	Job Number	Drawing Number	Status	Revision		
Raglan Village Hall	Proposed South East Elevation	178	133	Information	-		
Client	Consultants	Scale		Drawn by	Date		
R.V.H.A	-	1:125@A3		LH	February 2017		