


St Cadoc's Court, Raglan



Front Elevation



Side Elevation

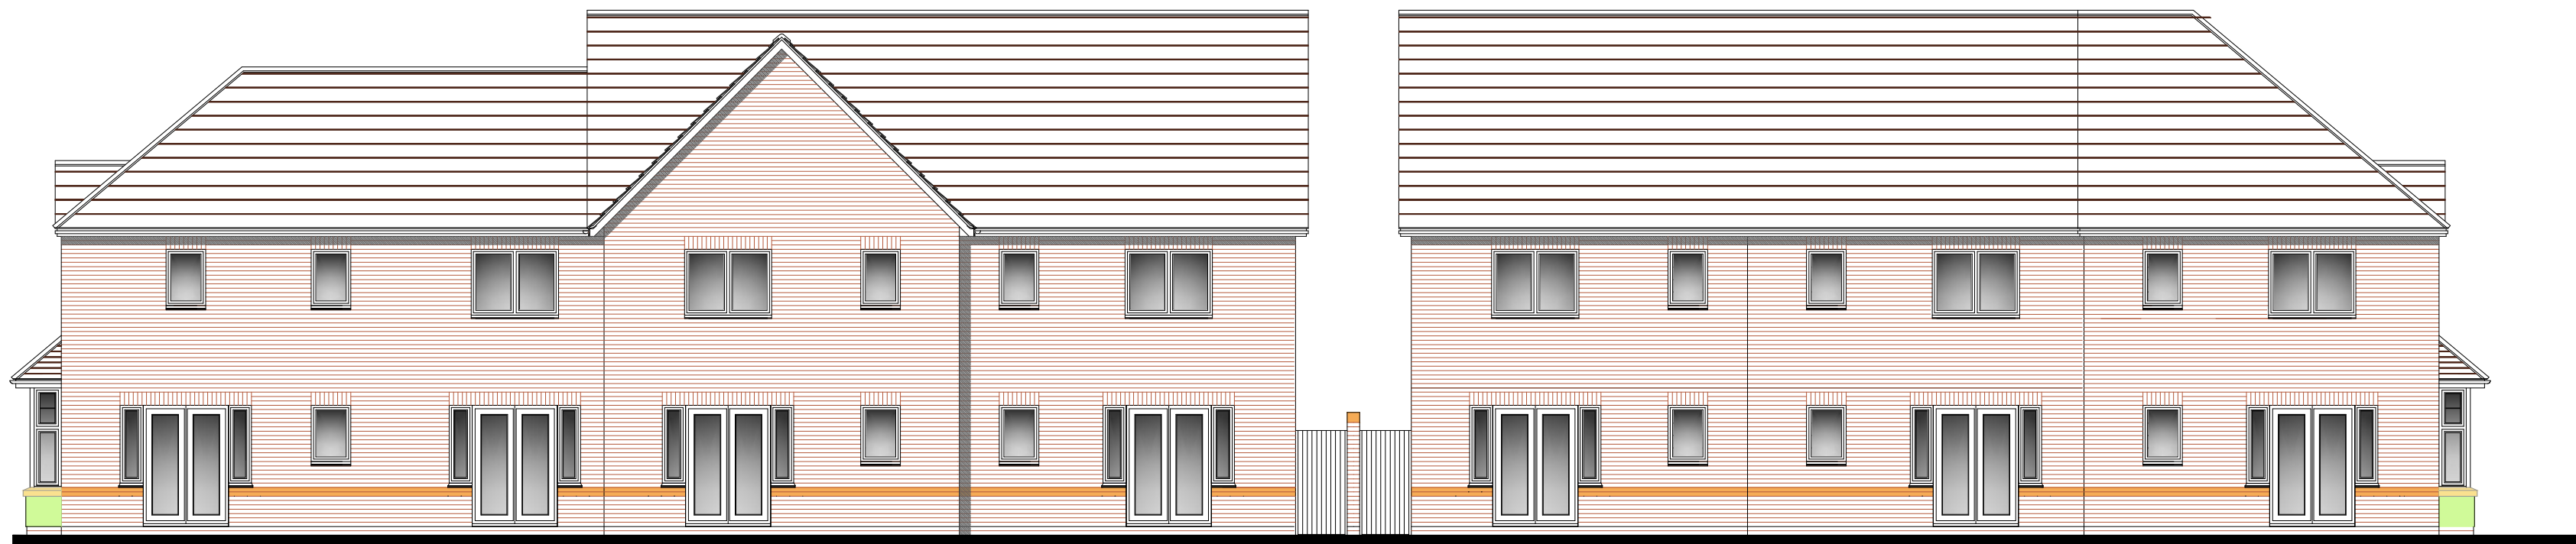

Rear Elevation

Site Elevations

REV.	DESCRIPTION	DATE
CLIENT Monmouthshire HA		
JOB TITLE St Cadoc's Court, Raglan		
DRAWING TITLE Proposed Site Elevations Plots 5 - 10 SCHEME C		
SCALE 1:100 @ A2	DATE Sept '15	DRAWN BY cjm
DRAWING NO. 1492/ELE/10	REVISION	

hammond
ARCHITECTURAL LTD
Melrose Court
Melrose Hall
Cypress Drive
St Mellons
Cardiff CF3 0EG

t. 029 2077 6900
f. 029 2079 9619
e. info@hammond-ltd.co.uk

www.hammond-ltd.co.uk

© Hammond Architectural Limited 2012
Figured dimensions must be taken in preference to scaled dimensions and any discrepancies are to be referred to Hammond Architectural Ltd. Contractors, subcontractors and suppliers must verify all dimensions on site before commencing any work or making any workshop drawings.