



Hall + Bednarczyk

Architects

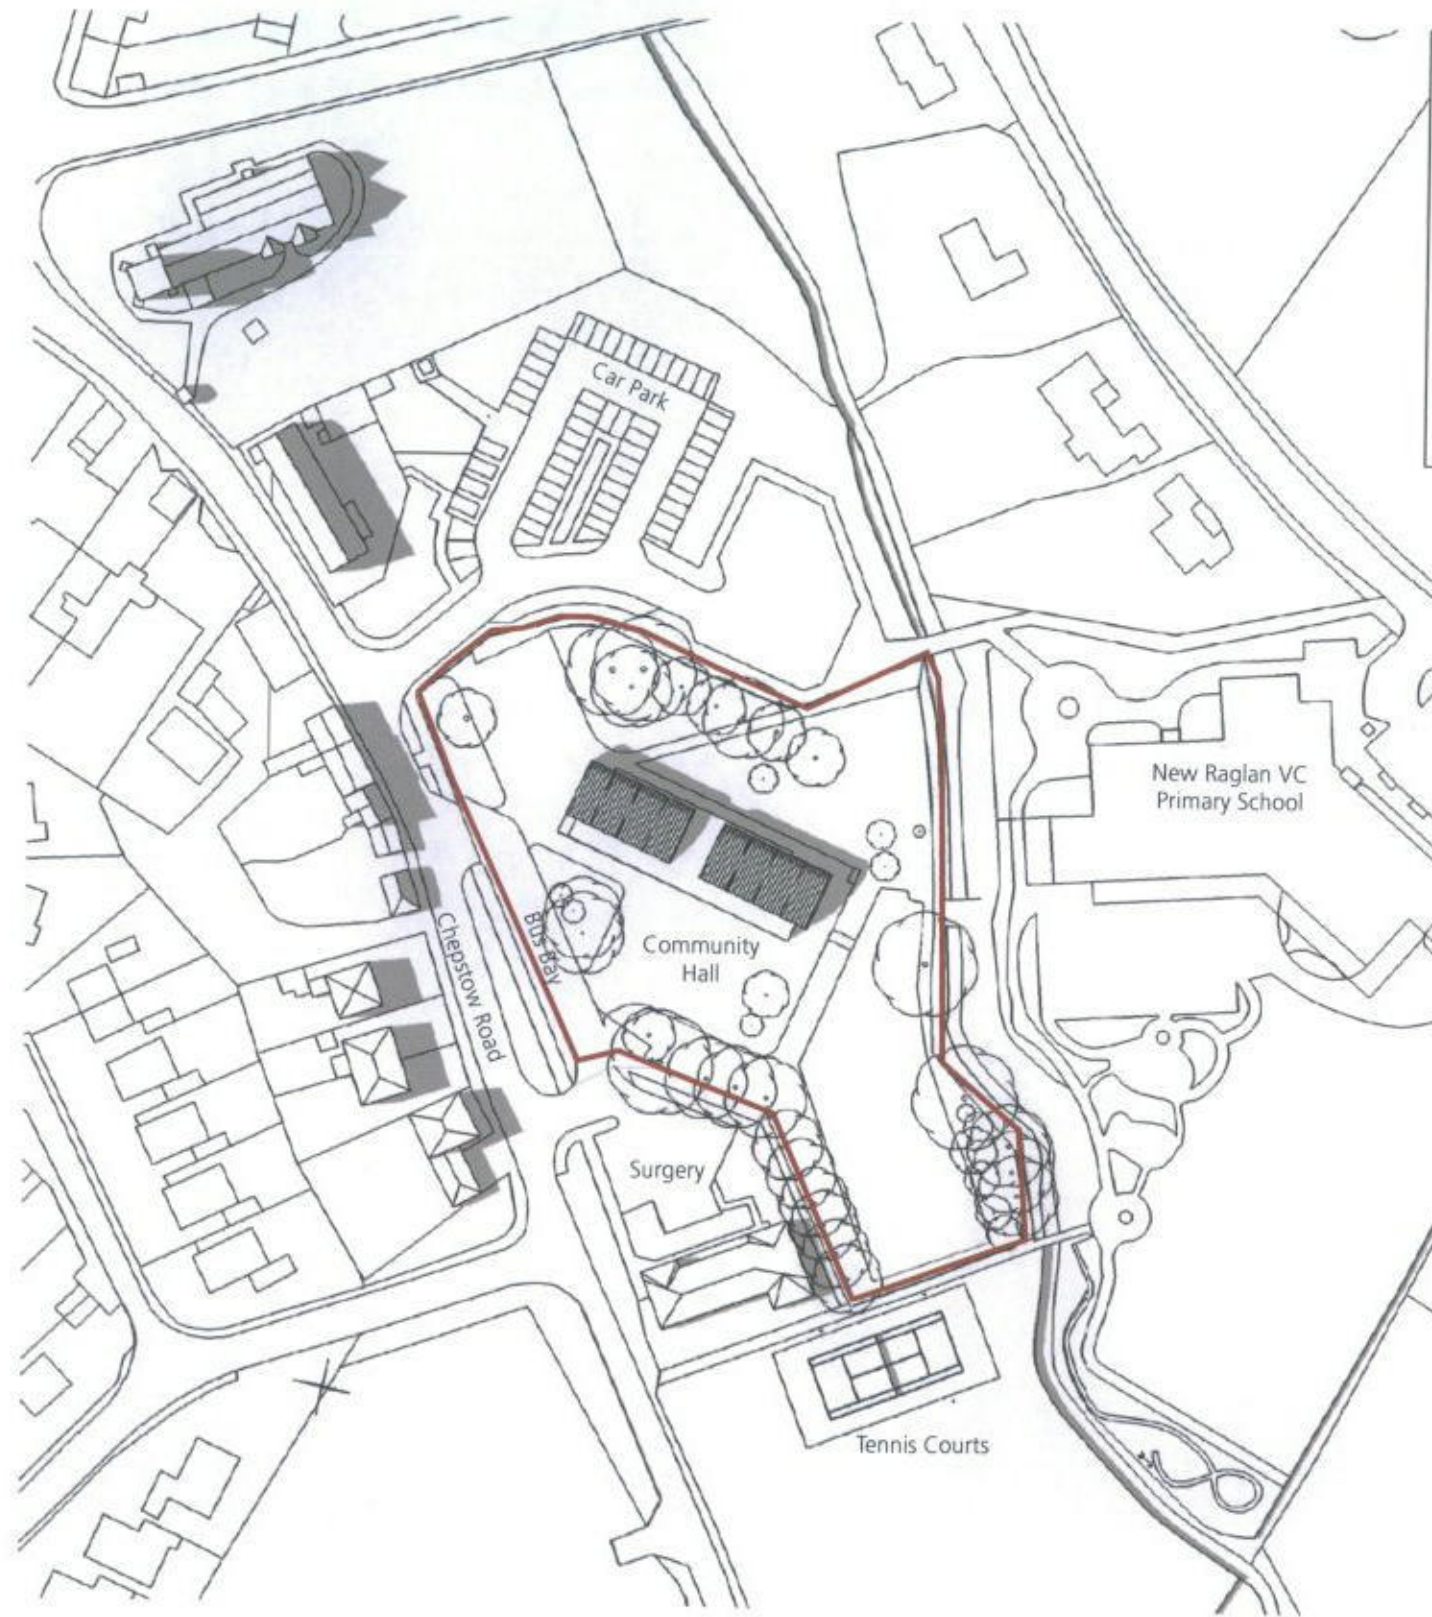

MONMOUTHSHIRE COUNTY COUNCIL  
 PLANNING SECTION  
  
 - 2 MAR 2017  
 Attn of: Ref No:

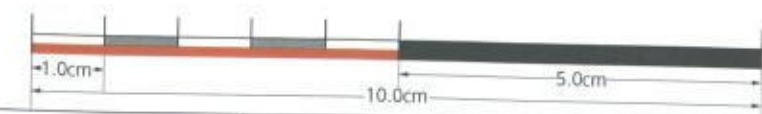

Revision	Date	Description	Drawing Number	Status Information	Revision	<b>Hall + Bednarczyk Architects Ltd</b> The Coachworks 12A Lower Church St Chepstow NP16 5HJ T: 01291 627777 E: <a href="mailto:mail@hallbednarczyk.com">mail@hallbednarczyk.com</a> <a href="http://www.hallbednarczyk.com">www.hallbednarczyk.com</a>
Project	Drawing Title	Job Number	120		-	
Raglan Village Hall	Proposed Site Location Plan	178				
Client	Consultants	Scale		Drawn by	Date	
R.V.H.A	-	1:1250@A3		LH	February 2017	