


MONMOUTHSHIRE COUNTY COUNCIL  
PLANNING SECTION  
  
- 2 MAR 2017  
Attn of: Ref No:

**Key:** Tree species and trunk diameter at 1.2m above ground noted  
 Trees to remain in situ  
 Trees proposed to be removed

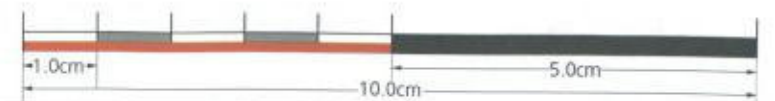

Revision	Date	Description	Drawing Number	Status	Revision
Project Raglan Village Hall	Drawing Title Tree Survey	Job Number 178	127	Information	-
Client R.V.H.A	Consultants -	Scale 1:500@A3		Drawn by LH	Date February 2017
					<p><b>Hall + Bednarczyk Architects Ltd</b>                  The Coachworks                  12A Lower Church St Chepstow NP16 5HJ                  T: 01291 627777                  E: <a href="mailto:mail@hallbednarczyk.com">mail@hallbednarczyk.com</a>  <a href="http://www.hallbednarczyk.com">www.hallbednarczyk.com</a></p>