




MONMOUTHSHIRE COUNTY COUNCIL
PLANNING SECTION

- 2 MAR 2017

n of:

Ref No:

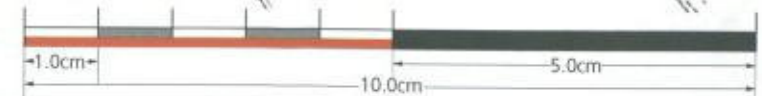

Revision	Date	Description	Drawing Number	Status	Revision	Hall + Bednarczyk Architects Ltd The Coachworks 12A Lower Church St Chepstow NP16 5HJ T: 01291 627777 E: mail@hallbednarczyk.com www.hallbednarczyk.com
Project Raglan Village Hall	Drawing Title Site Context Plan	Job Number 178	020	Information	-	
Client R.V.H.A	Consultants -	Scale 1:2500@A3		Drawn by LH	Date February 2017	