


St CADOC'S COURT, RAGLAN.

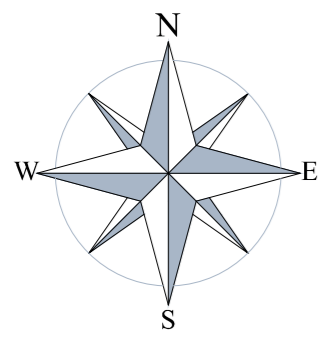


HOUSE TYPE SCHEDULE



2B	- 2B/4P HOUSE	893sqft = 7
3B	- 3B/5P HOUSE	1031sqft = 2
3Bw	- 3B/5P HOUSE	1038sqft = 1
TOTAL		9213sqft = 10

SITE KEY

- 1.800m High Close Board Fence
- 600mm High Timber Knee Rail
- Tarmac Parking Spaces
- Private Footpaths and Patios
- Indicates plot number.
- Indicates parking allocation.
- Front Door
- Secondary Door
- Rear Garden Gate
- Indicative new planting.

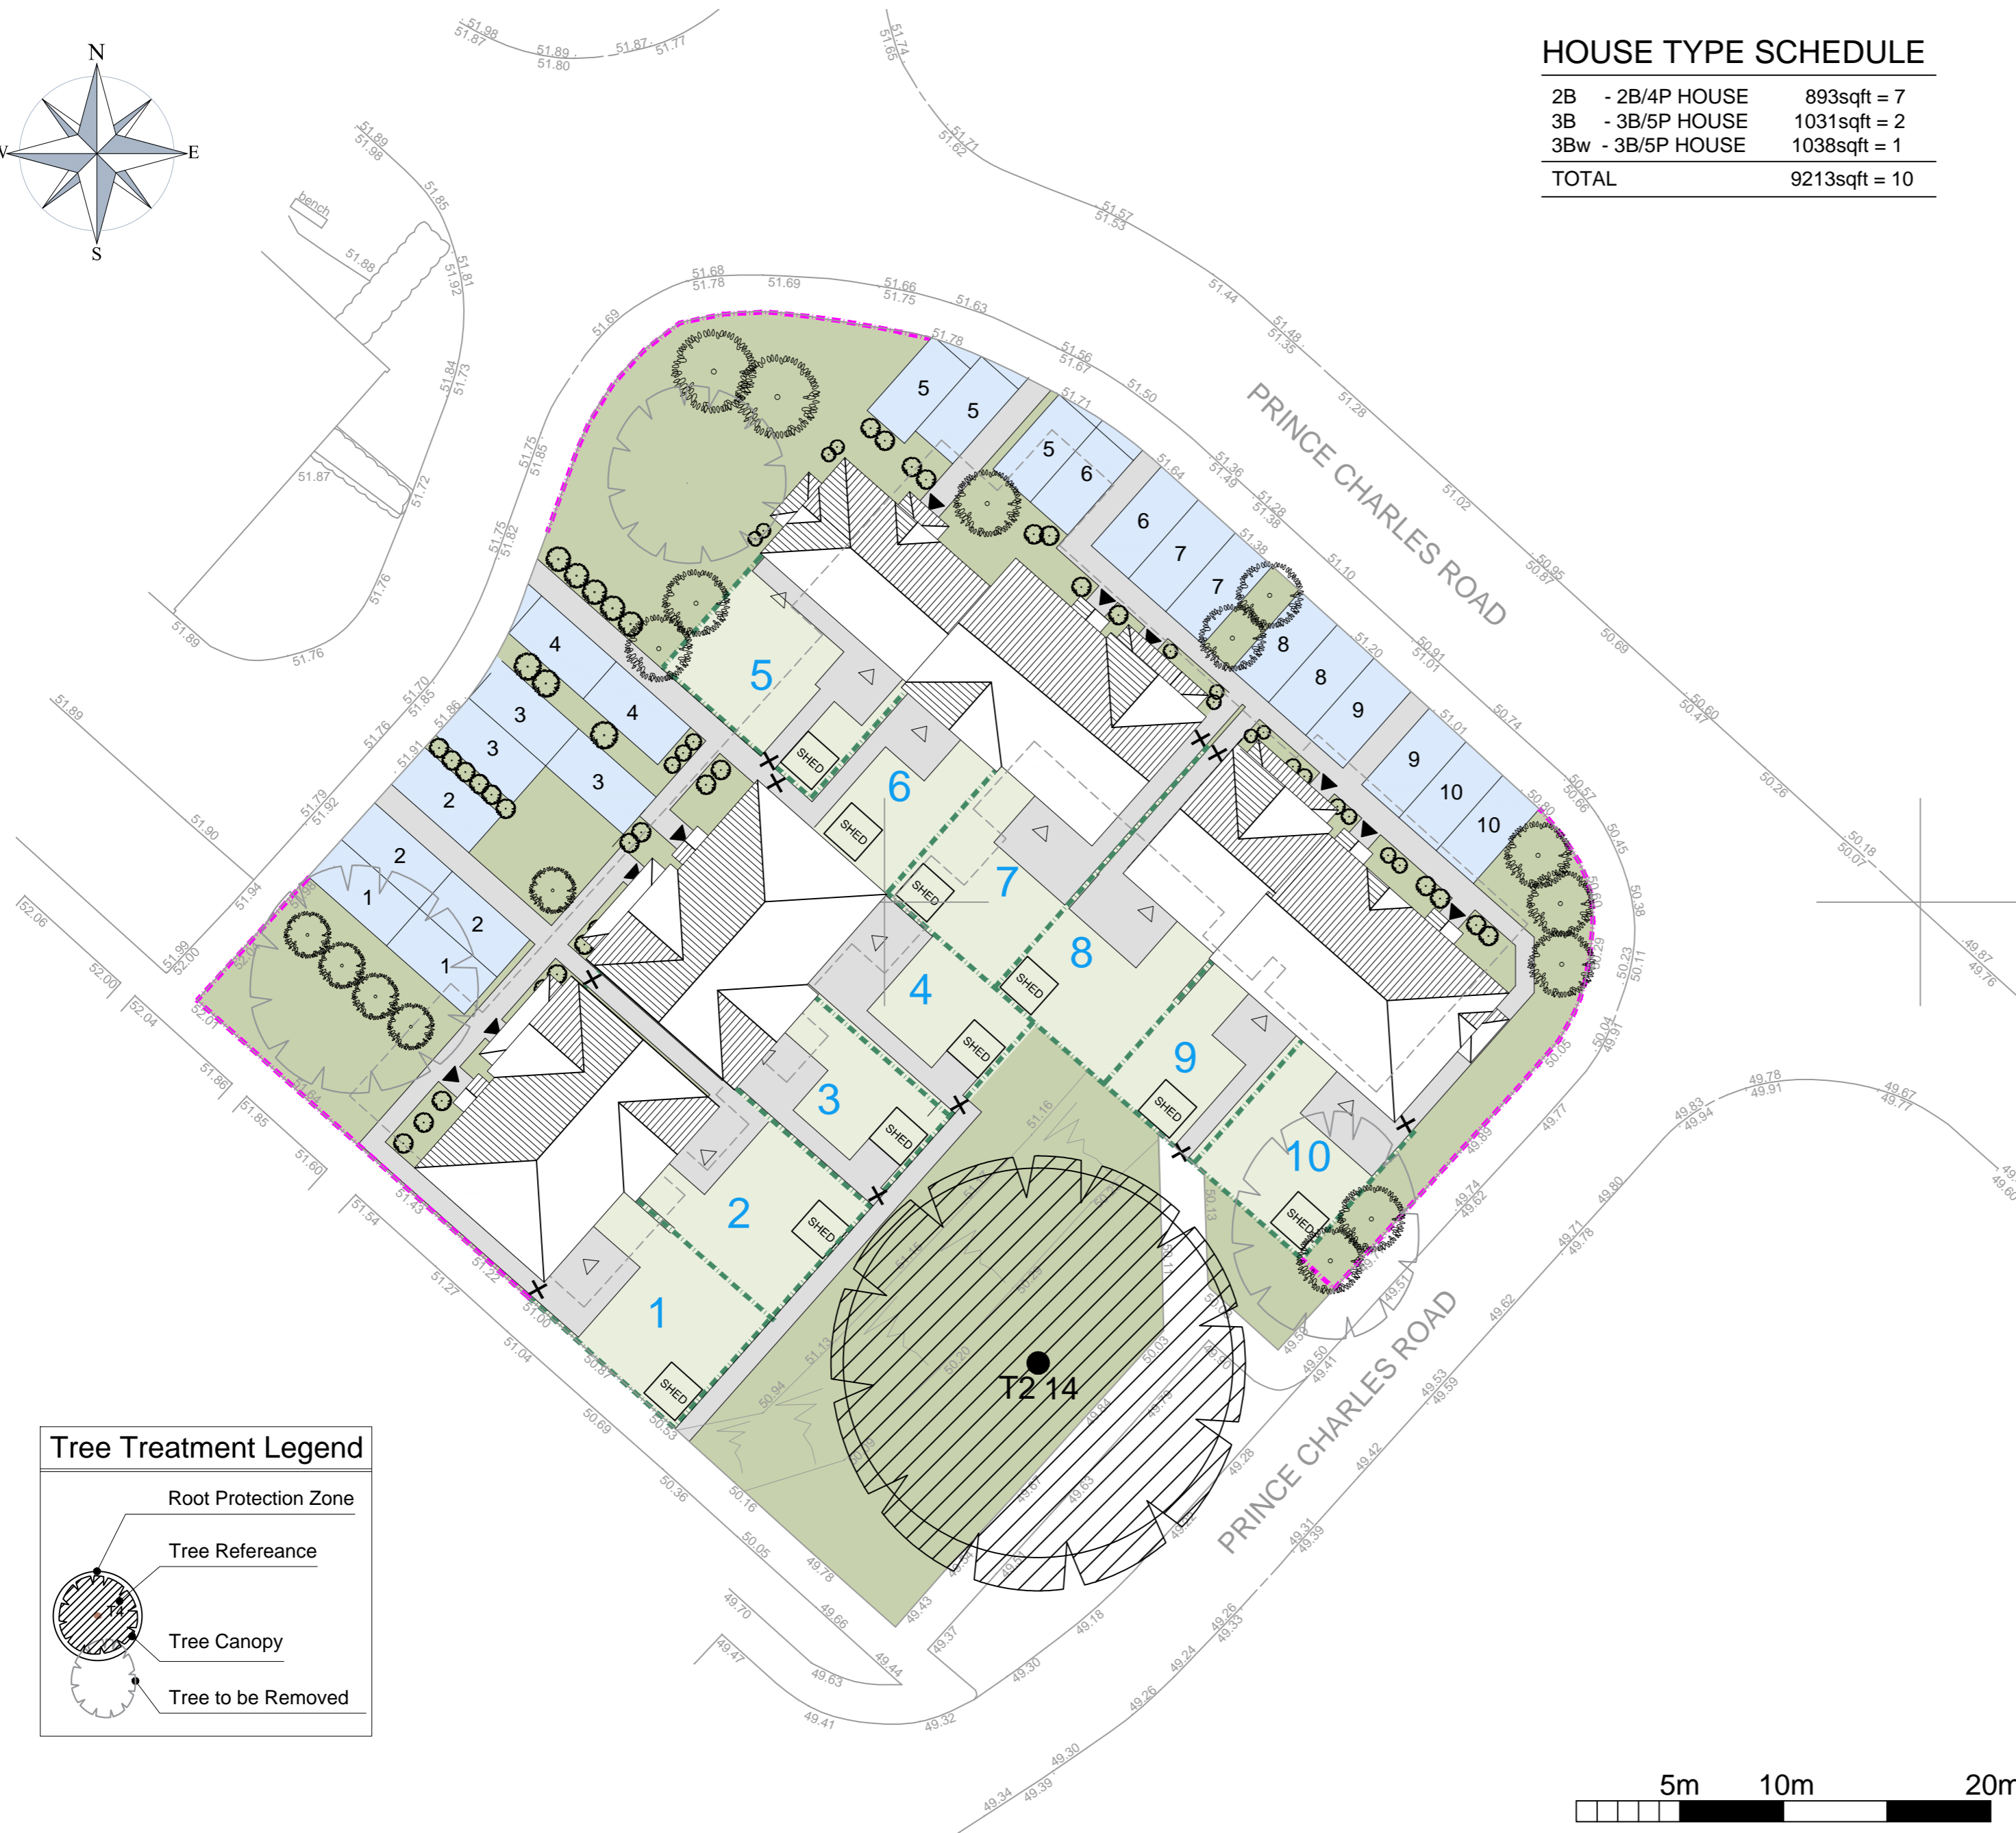

Tree Treatment Legend

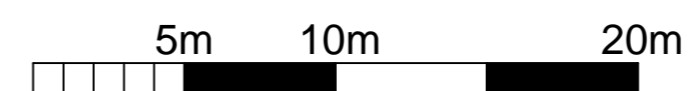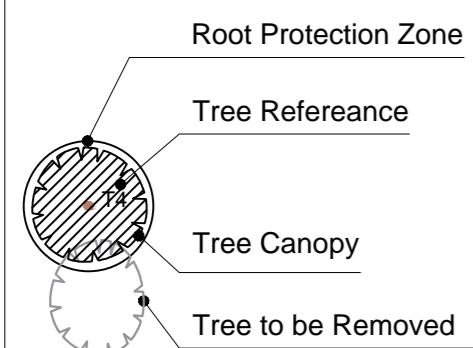

REV.	DESCRIPTION	DATE
CLIENT		
Monmouthshire HA Neely Pia House Mammillan Technology Park Mammillan Monmouthshire NP23 5JY		
JOB TITLE		
St Cadocs Court, Raglan.		
DRAWING TITLE		
PLANNING LAYOUT		
SCALE	DATE	DRAWN BY
1:250 @ A2	SEPT 2015	CJM
DRAWING NO.	REVISION	
1492/PL07		

hammond
 ARCHITECTURAL LTD
 Melrose Court
 Melrose Hall
 Cypress Drive
 St. Mellons
 Cardiff CF3 0EG

t. 029 2077 6900
 f. 029 2079 9619
 e. info@hammond-ltd.co.uk

www.hammond-ltd.co.uk

Planning Layout.

© Hammond Architectural Limited 2015
 Figured dimensions must be taken in preference to scaled dimensions and any discrepancies are to be referred to Hammond Architectural Ltd. Contractors, subcontractors and suppliers must verify all dimensions on site before commencing any work or making any workshop drawings.